

C PRODUCT:

**ACOUSTICAL
WALL PANELS**

DISCLAIMER

THESE DRAWINGS SHOW TYPICAL DETAILS FOR SOUND CONCEPTS PRODUCTS AND THEIR INSTALLATION. THEY ARE SUBJECT TO CHANGE WITHOUT NOTICE. SOUND CONCEPTS DOES NOT WARRANT AND ASSUMES NO LIABILITY FOR THE ACCURACY, COMPLETENESS OR FITNESS FOR A PARTICULAR PURPOSE.

01	NEW DWG/SHEET	MAY16	JLB
NO.	REVISION	DATE	BY

CAD DWG FILE:
A-501-WALLS-SK7.DWG

SCALE: AS SHOWN

DRAWN BY: JLBRIONES

DATE: 16MAY2014



THIS DRAWING IS THE PROPERTY OF SOUND CONCEPTS WHICH RESERVES ALL COPYRIGHTS. THE SAME MAY NOT BE USED OR REPRODUCED, IN WHOLE OR IN PART WITHOUT THE WRITTEN PERMISSION OF SOUND CONCEPTS.

TITLE:

**CURVED
ACOUSTICAL
WALL PANELS**

A

A-501-WALLS-SK7

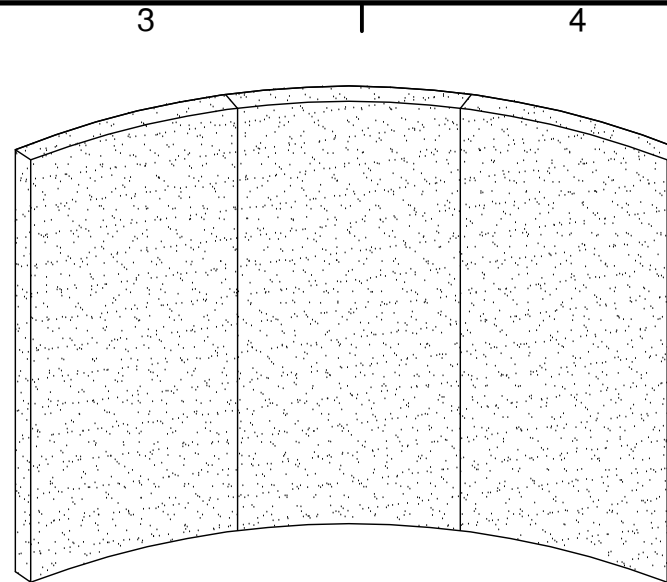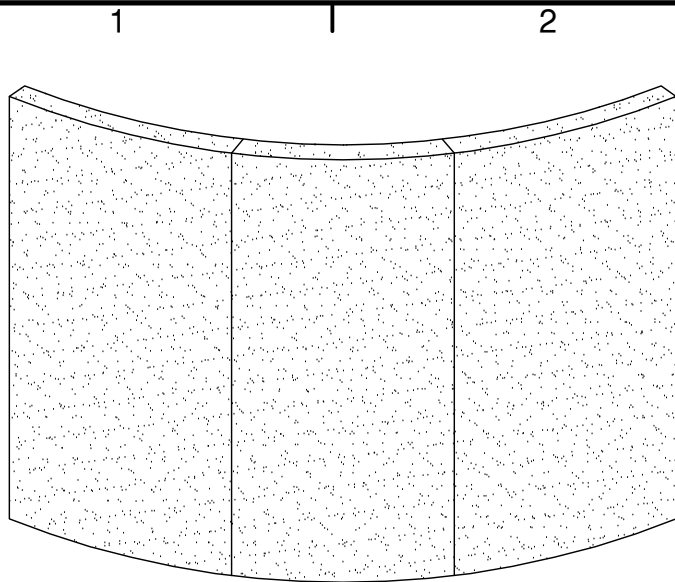

CONVEX WALL PANELS

CONCAVE WALL PANELS

CURVED PANELS ARE

1. AVAILABLE FOR PANEL TYPES: AP AND HIR-1
2. FACTORY MOLDED TO THE SPECIFIED RADIUS DOWN TO 48"
3. AVAILABLE IN 1-1/8" OR 2-1/8" THICKNESSES
4. CONSTRUCTED WITH A 1/8" HIGH DENSITY GLASTRATE UNDERLAYMENT BETWEEN THE CORE AND THE FABRIC
5. CONSTRUCTED WITH SQUARE CORNERS AND EDGES
6. CONSTRUCTED WITH REFLECT RESILIENT OR HARDENED EDGES
7. MOUNTING GUIDELINES FOR RADII DOWN TO 10' Z-CURVED BAR/Z-CLIP AND Z-CLIP/Z-CLIP WITH LEVELING BRACKETS. IMPALIT CLIP W/ ADHESIVE AND ROTOFAST WOULD ALSO WORK WITH TWICE THE NORMAL OF MOUNTING POINTS

FOR RADII BETWEEN 10' AND 4' IMPALIT CLIP W/ ADHESIVE AND ROTOFAST WOULD ALSO WORK WITH TWICE THE NORMAL OF MOUNTING POINTS AND LEVELING BRACKETS