

C PRODUCT:

**CANOPIES
CEILING SYSTEM**

DISCLAIMER

THESE DRAWINGS SHOW TYPICAL DETAILS FOR SOUND CONCEPTS PRODUCTS AND THEIR INSTALLATION. THEY ARE SUBJECT TO CHANGE WITHOUT NOTICE. SOUND CONCEPTS DOES NOT WARRANT AND ASSUMES NO LIABILITY FOR THE ACCURACY, COMPLETENESS OR FITNESS FOR A PARTICULAR PURPOSE.

03	DWG EDIT	26JUL	JLB
02	TEXT EDIT	22JUN	JLB
01	TEXT EDIT	23APR	JLB
NO.	REVISION	DATE	BY

CAD DWG FILE:
A-501-CANOPIES-SK6E.DWG

SCALE: AS SHOWN

DRAWN BY: JLBRIONES

DATE: 19FEB2013


THIS DRAWING IS THE PROPERTY OF SOUND CONCEPTS WHICH RESERVES ALL COPYRIGHTS. THE SAME MAY NOT BE USED OR REPRODUCED, IN WHOLE OR IN PART WITHOUT THE WRITTEN PERMISSION OF SOUND CONCEPTS.

TITLE:

**SUSPENSION:
CABLE CLAMP**


A MOUNT:
D-RING

A-501-CANOPIES-SK6E

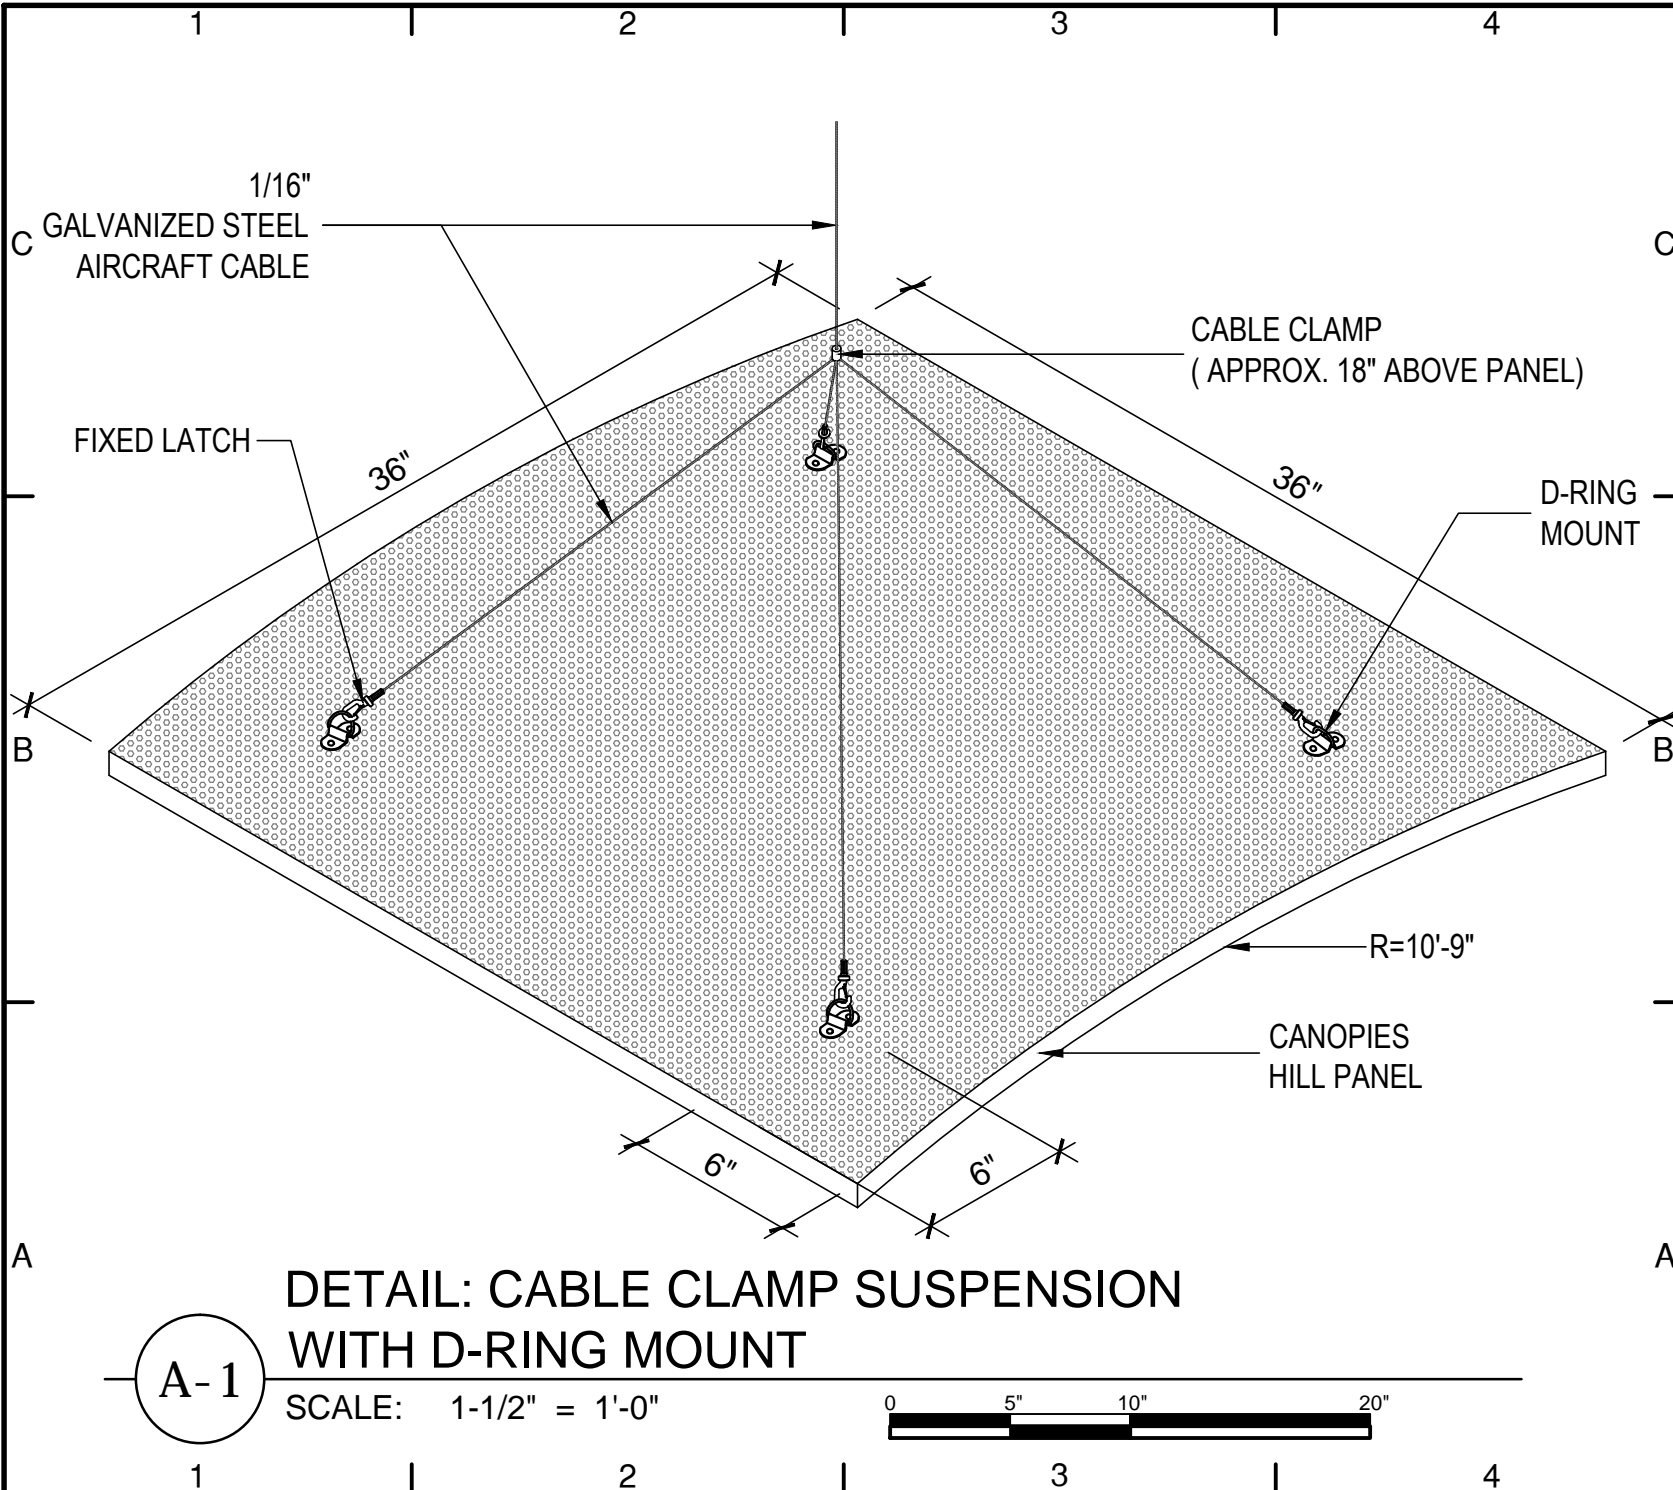

**DETAIL: CABLE CLAMP SUSPENSION
WITH D-RING MOUNT**

SCALE: 1-1/2" = 1'-0"

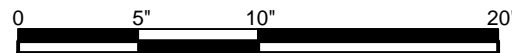

A-1