

C PRODUCT:

**CANOPIES  
CEILING SYSTEM**

DISCLAIMER

THESE DRAWINGS SHOW TYPICAL DETAILS FOR SOUND CONCEPTS PRODUCTS AND THEIR INSTALLATION. THEY ARE SUBJECT TO CHANGE WITHOUT NOTICE. SOUND CONCEPTS DOES NOT WARRANT AND ASSUMES NO LIABILITY FOR THE ACCURACY, COMPLETENESS OR FITNESS FOR A PARTICULAR PURPOSE.

|    |                |       |     |
|----|----------------|-------|-----|
| 02 | TEXT, DWG EDIT | 27SEP | JLB |
|----|----------------|-------|-----|

|    |                |       |     |
|----|----------------|-------|-----|
| 01 | TEXT, DWG EDIT | 26JUL | JLB |
|----|----------------|-------|-----|

| B NO. | REVISION | DATE | BY |
|-------|----------|------|----|
|-------|----------|------|----|

CAD DWG FILE:  
A-501-CANOPIES-SK6Z1.DWG

SCALE: AS SHOWN

DRAWN BY: JLB RIONES

DATE: 12JUL2013


THIS DRAWING IS THE PROPERTY OF SOUND CONCEPTS WHICH RESERVES ALL COPYRIGHTS. THE SAME MAY NOT BE USED OR REPRODUCED, IN WHOLE OR IN PART WITHOUT THE WRITTEN PERMISSION OF SOUND CONCEPTS.

TITLE:

SUSPENSION:  
HANGER WIRE,  
T-GRID, TWIST-ON  
T CLIP AND  
1/4 x 20 x 1"  
THREADED ROD

MOUNT: CAPS

A-501-CANOPIES-  
SK6Z1

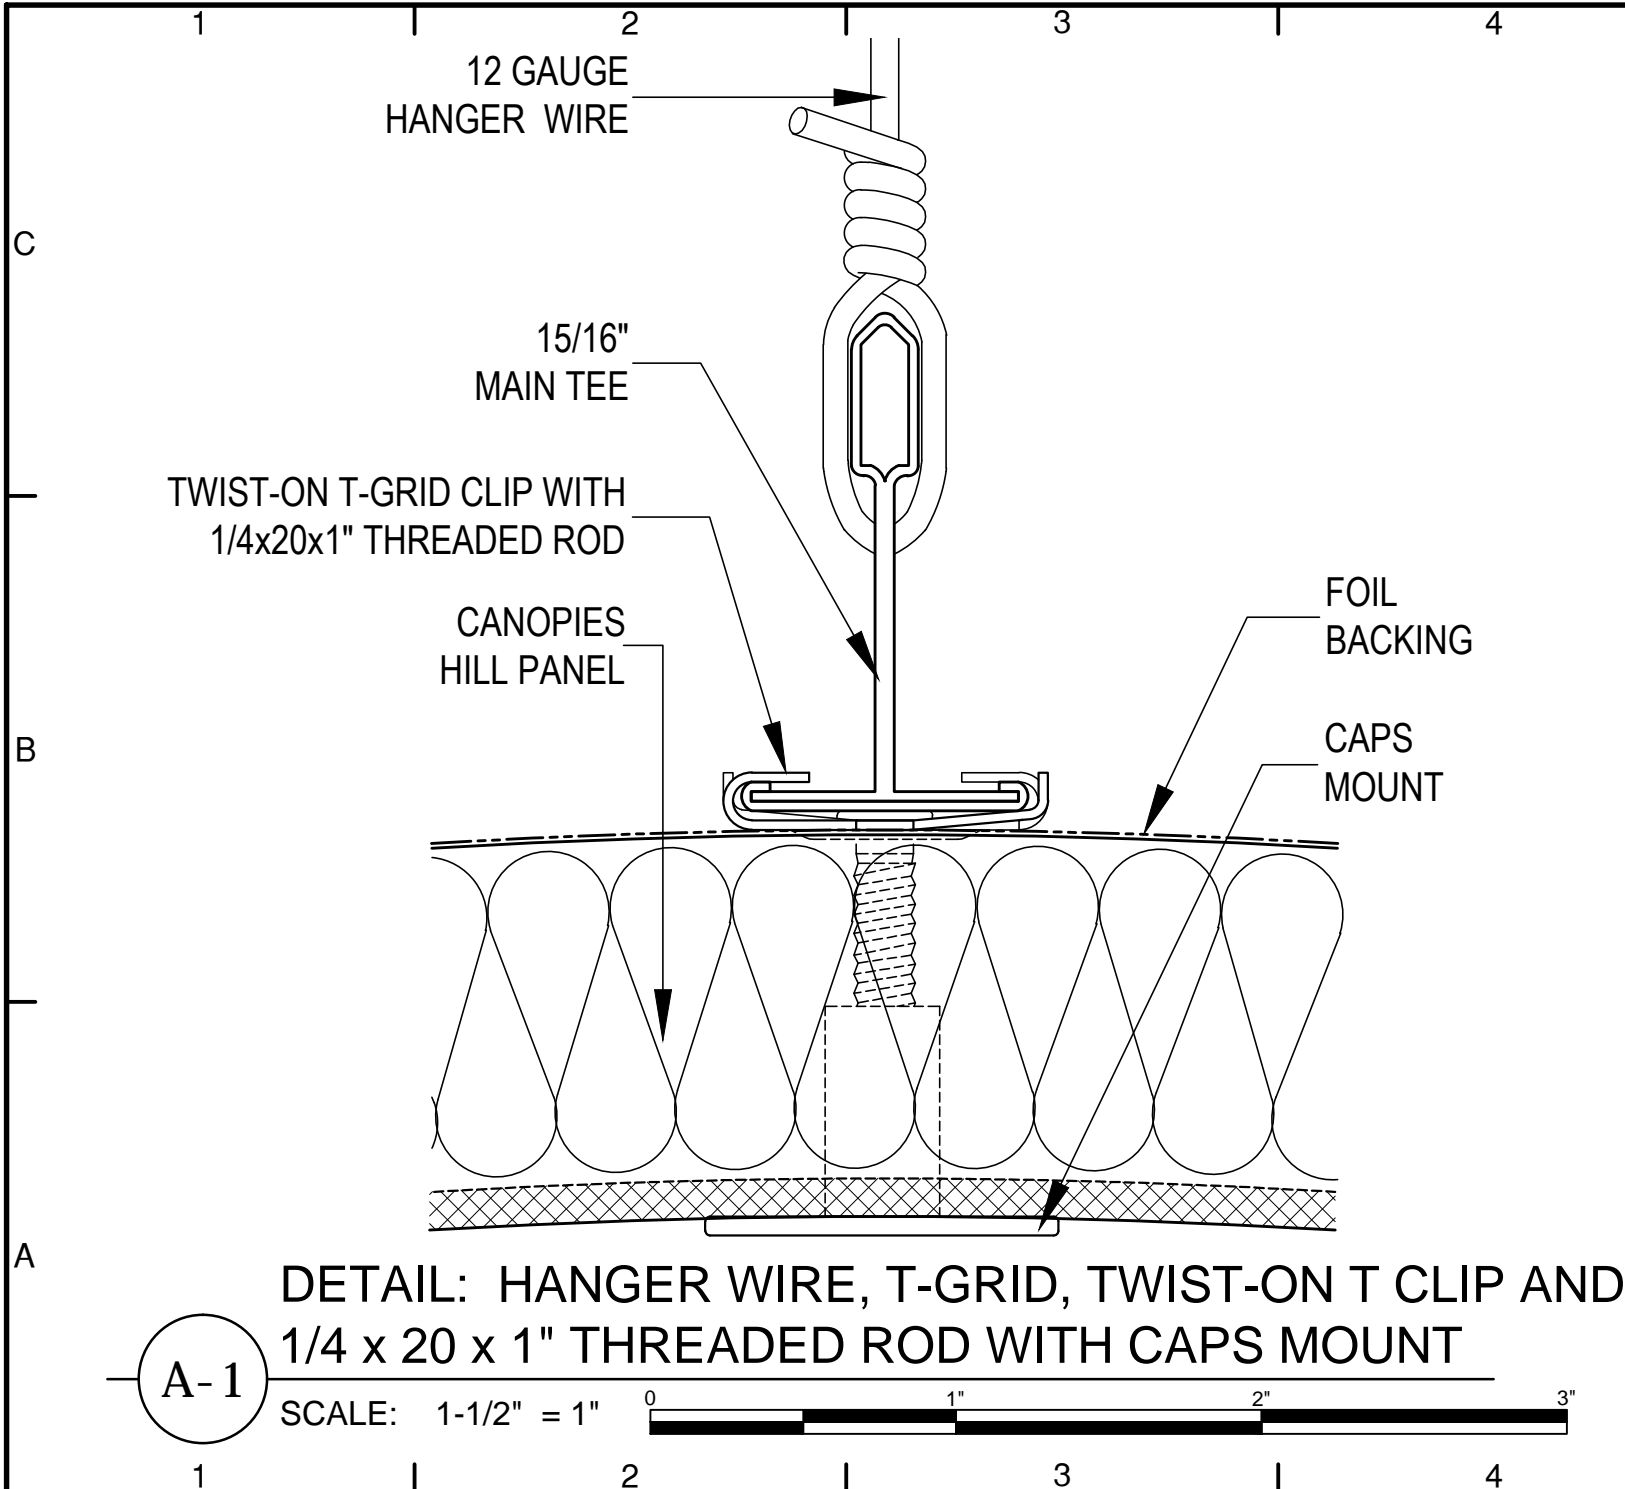

A-1