

PRODUCT:

**SHIPLAP
CEILING SYSTEM**

| NO. | REVISION | DATE | BY |
|-----|--------------------|---------|-----|
| 01 | ADDITIONAL DRAWING | 31JAN13 | JLB |

CAD DWG FILE:
A-501-SHIPLAP-SK10.DWG

SCALE: AS SHOWN

DRAWN BY: JLBRIONES


DATE: 31JAN2013

THIS DRAWING IS THE PROPERTY OF
SOUND CONCEPTS WHICH RESERVES
ALL COPYRIGHTS. THE SAME MAY NOT
BE USED OR REPRODUCED, IN WHOLE
OR IN PART WITHOUT THE WRITTEN
PERMISSION OF SOUND CONCEPTS.

TITLE:

**SECTION
THRU EMT
CROSS BRACING**

A-501-SHIPLAP-SK10

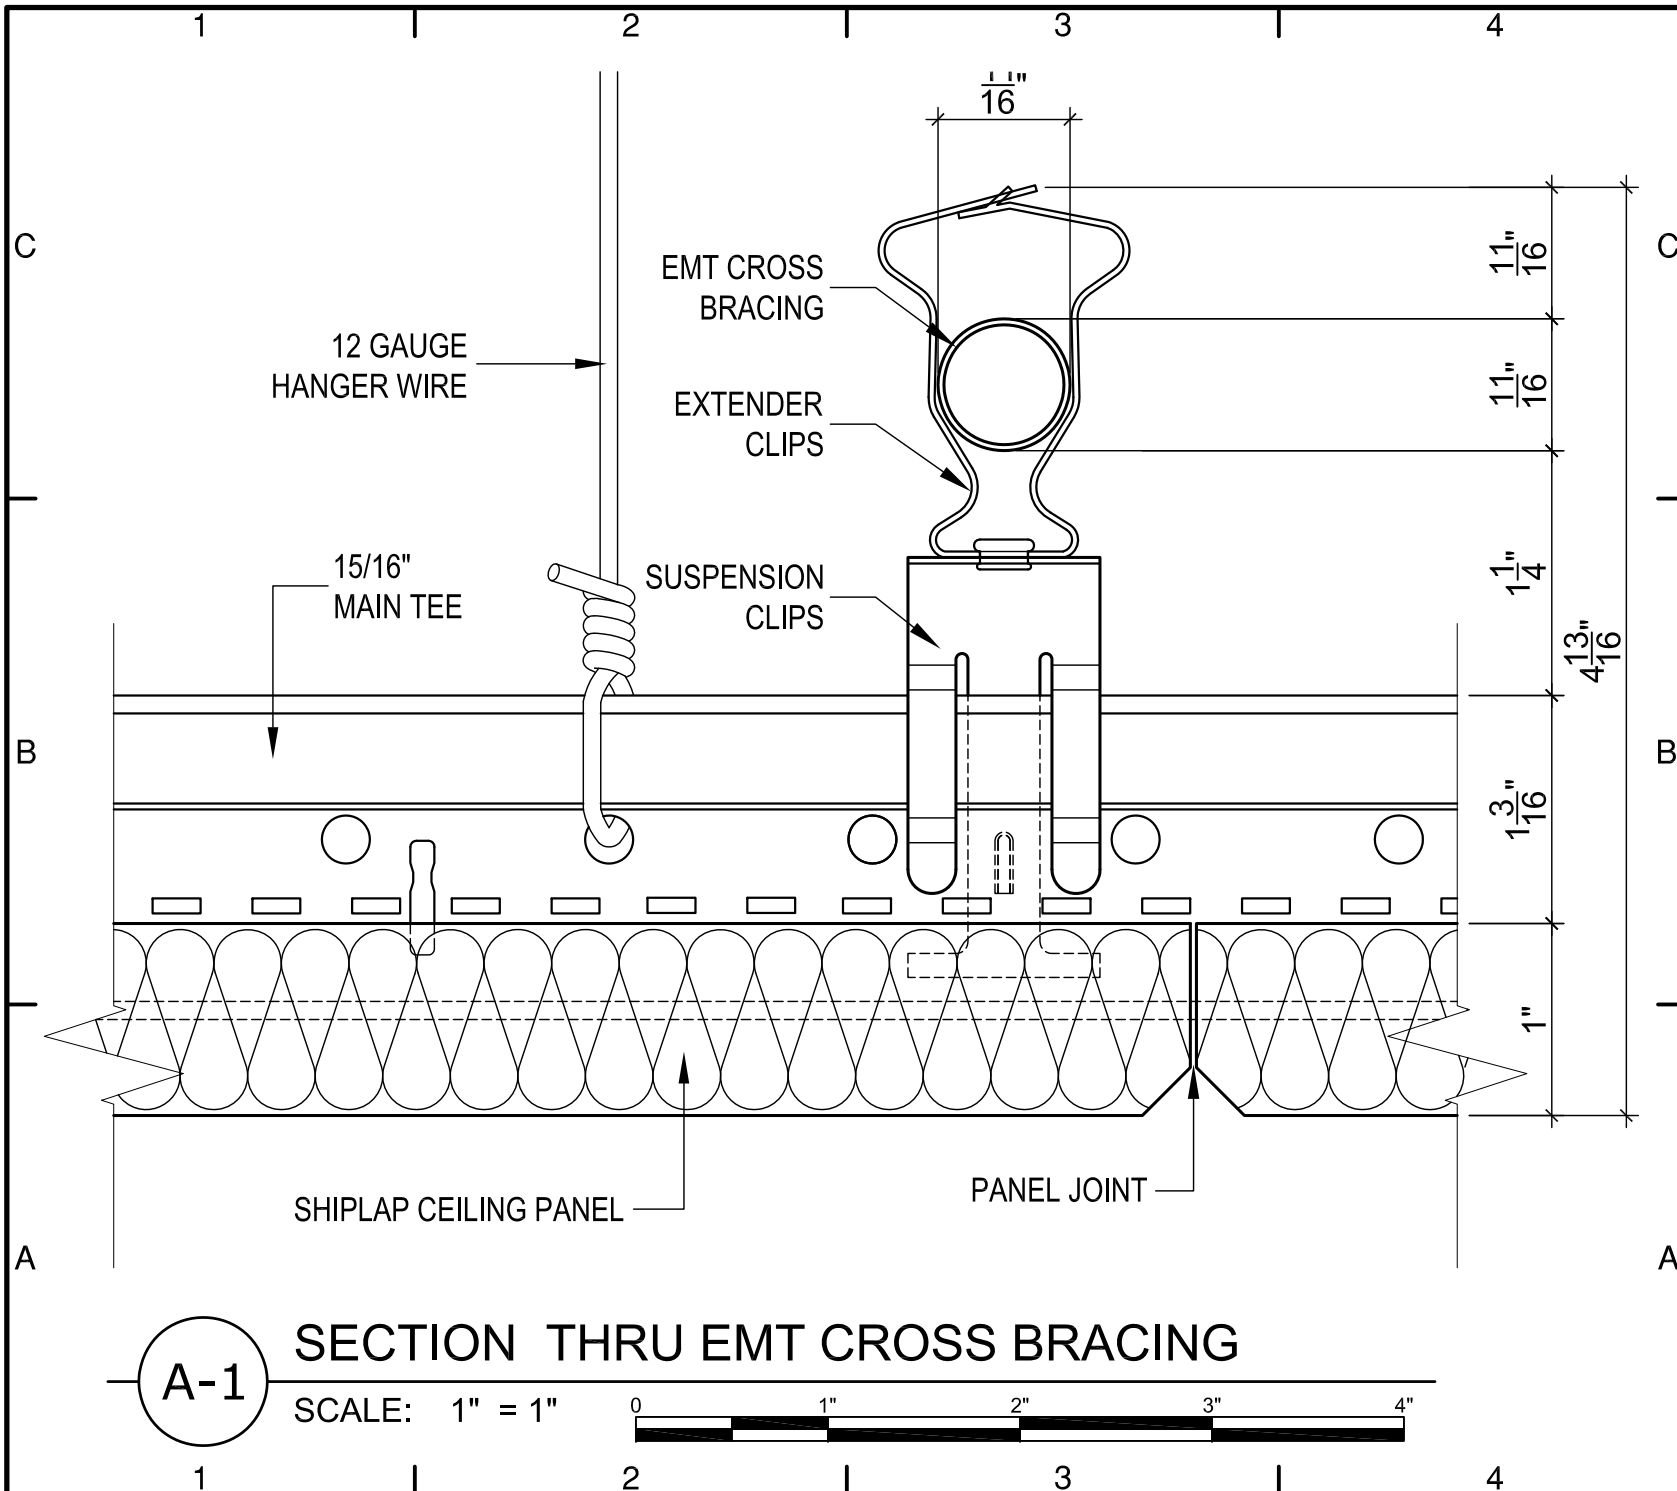

A-1

SECTION THRU EMT CROSS BRACING

SCALE: 1" = 1"

