

**SHIPLAP  
CEILING SYSTEM**

03	TEXT	04FEB2013	JLB
03	TEXT & DRAWING	24DEC2012	JLB
B NO.	REVISION	DATE	BY

CAD DWG FILE:  
A-501-SHIPLAP-SK8B.DWG

SCALE: AS SHOWN

DRAWN BY: JLBRIONES


DATE: 02JAN2013

THIS DRAWING IS THE PROPERTY OF  
SOUND CONCEPTS WHICH RESERVES  
ALL COPYRIGHTS. THE SAME MAY NOT  
BE USED OR REPRODUCED, IN WHOLE  
OR IN PART WITHOUT THE WRITTEN  
PERMISSION OF SOUND CONCEPTS.

TITLE:

**24" PLANK**

A-501-SHIPLAP-SK8B

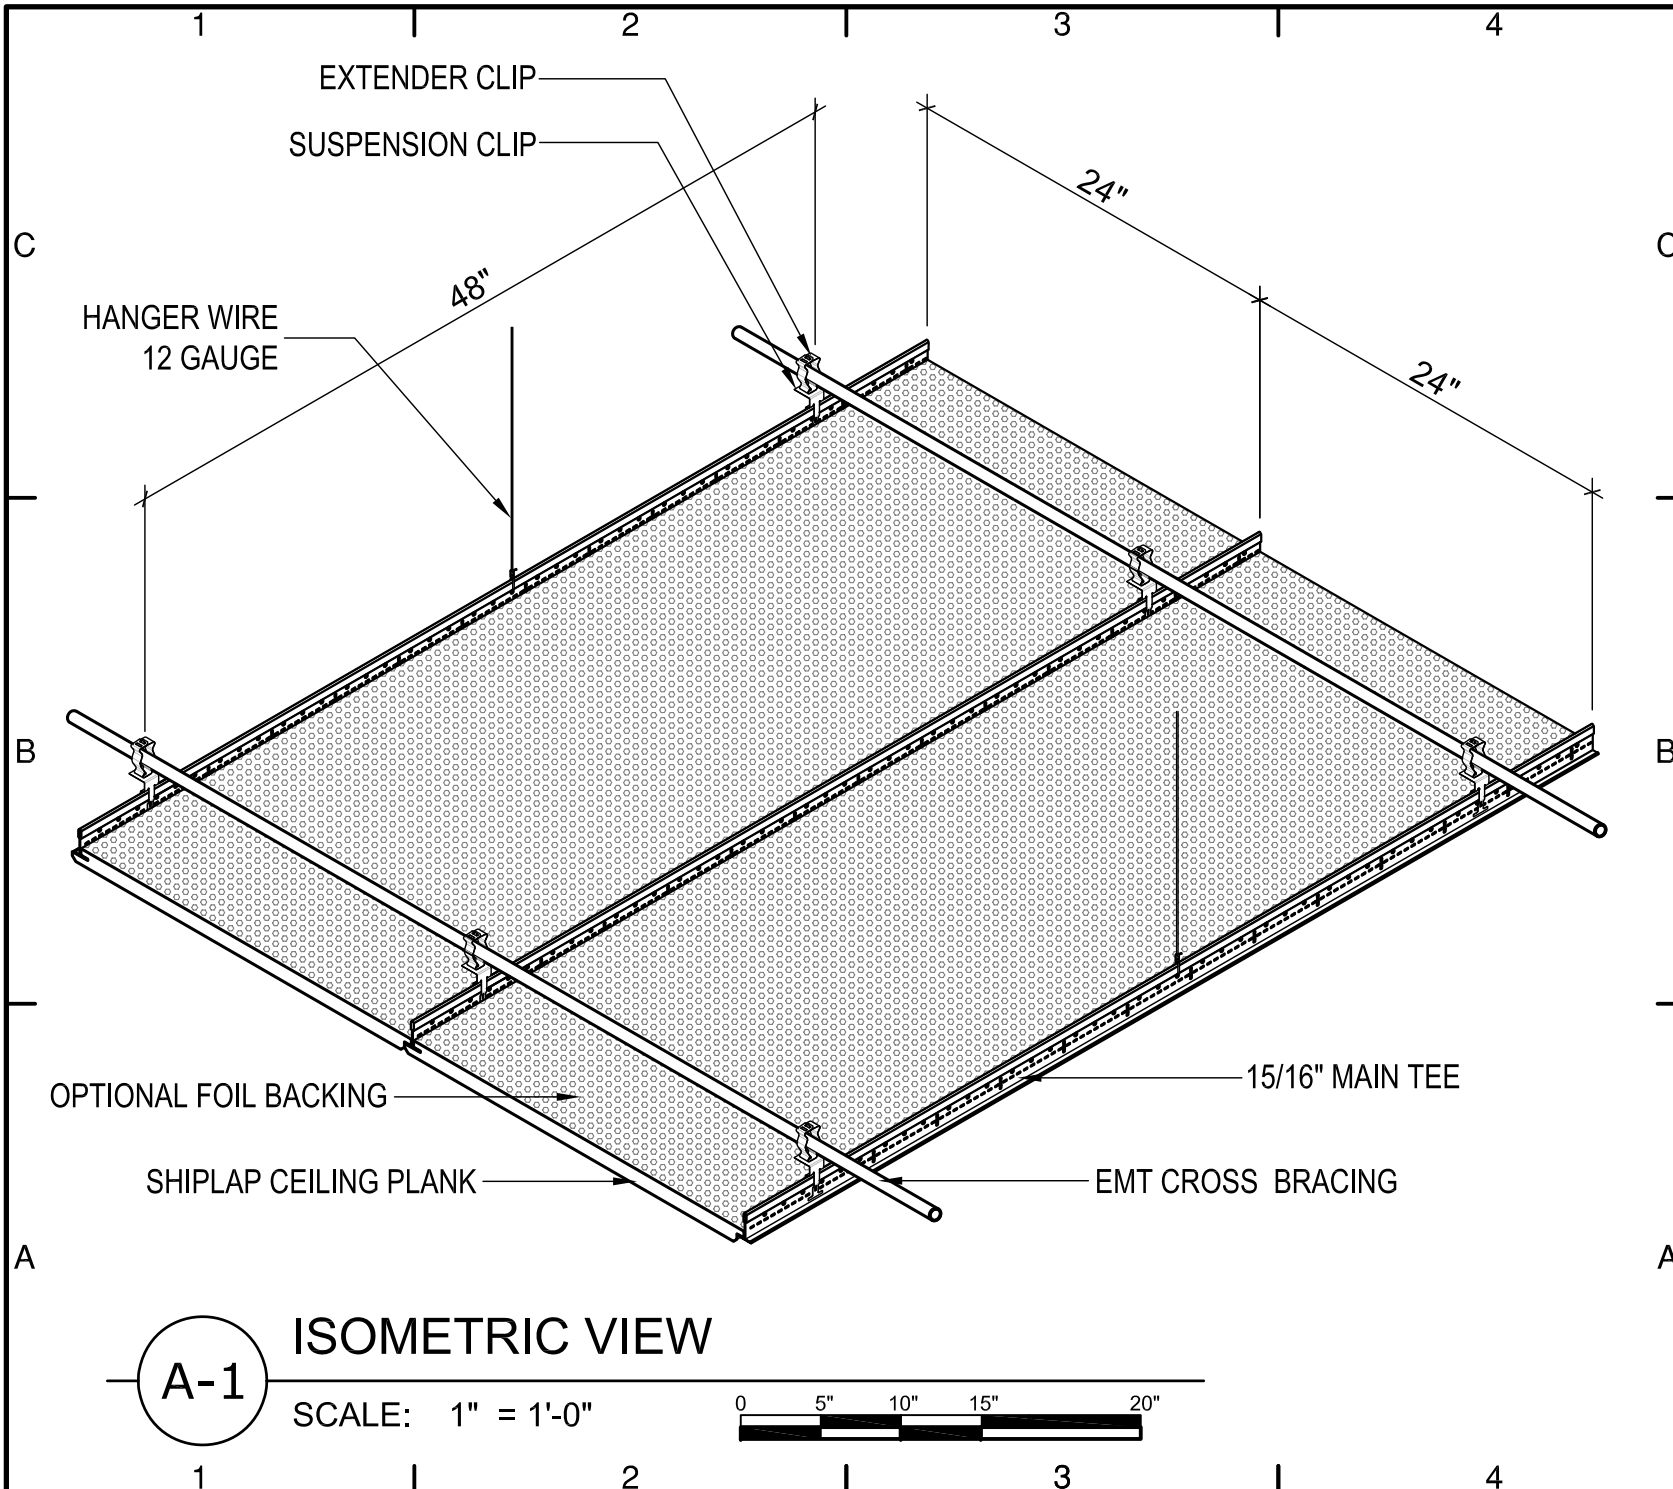

EXTENDER CLIP

SUSPENSION CLIP

HANGER WIRE  
12 GAUGE

48"

24"

24"

OPTIONAL FOIL BACKING

15/16" MAIN TEE

SHIPLAP CEILING PLANK

EMT CROSS BRACING

A-1

**ISOMETRIC VIEW**

SCALE: 1" = 1'-0"



1

2

3

4

C

B

A

C

B

A