



599 Henry Street
 Winnipeg, Manitoba
 Canada R3A 0V1
 Phone: 204.783.6297
 Fax: 204.783.7806

customerservice@soundconcepts.com

C PRODUCT:

**SHIPLAP
 CEILING SYSTEM**

03	TEX T & DRAWING EDIT	24DEC2012	JLB
NO.	REVISION	DATE	BY

CAD DWG FILE:
 A-501-SHIPLAP-SK9.DWG

SCALE: AS SHOWN

DRAWN BY: JLBRIONES


DATE: 02JAN2013

THIS DRAWING IS THE PROPERTY OF
 SOUND CONCEPTS WHICH RESERVES
 ALL COPYRIGHTS. THE SAME MAY NOT
 BE USED OR REPRODUCED, IN WHOLE
 OR IN PART WITHOUT THE WRITTEN
 PERMISSION OF SOUND CONCEPTS.

TITLE:

**SECTION AT
 15/16" MAIN TEE**

A-501-SHIPLAP-SK9

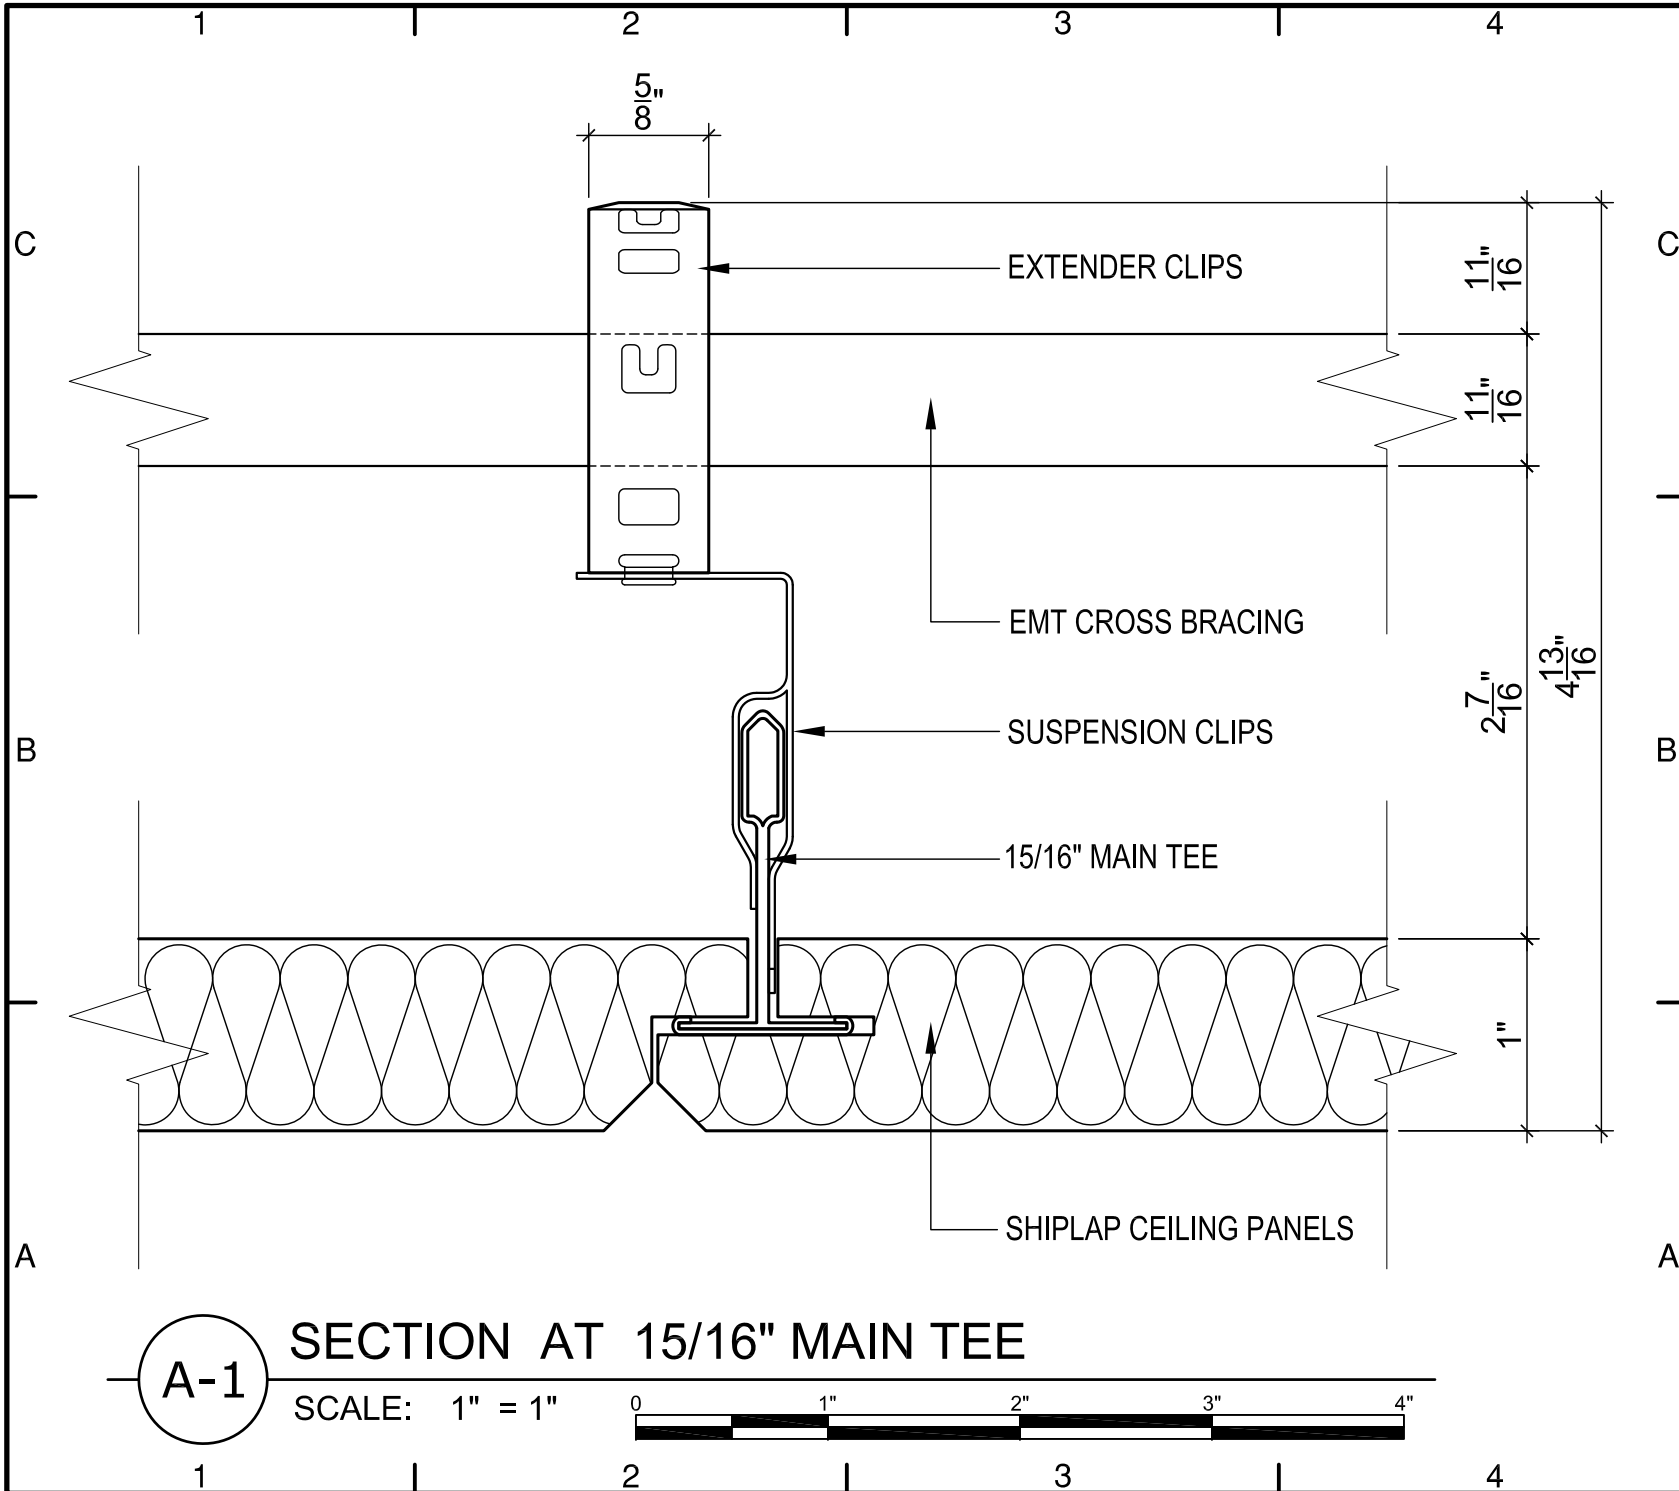

A-1

SECTION AT 15/16" MAIN TEE

SCALE: 1" = 1"

